


Left Side Elevation  
Scale 1/4" = 1'-0"

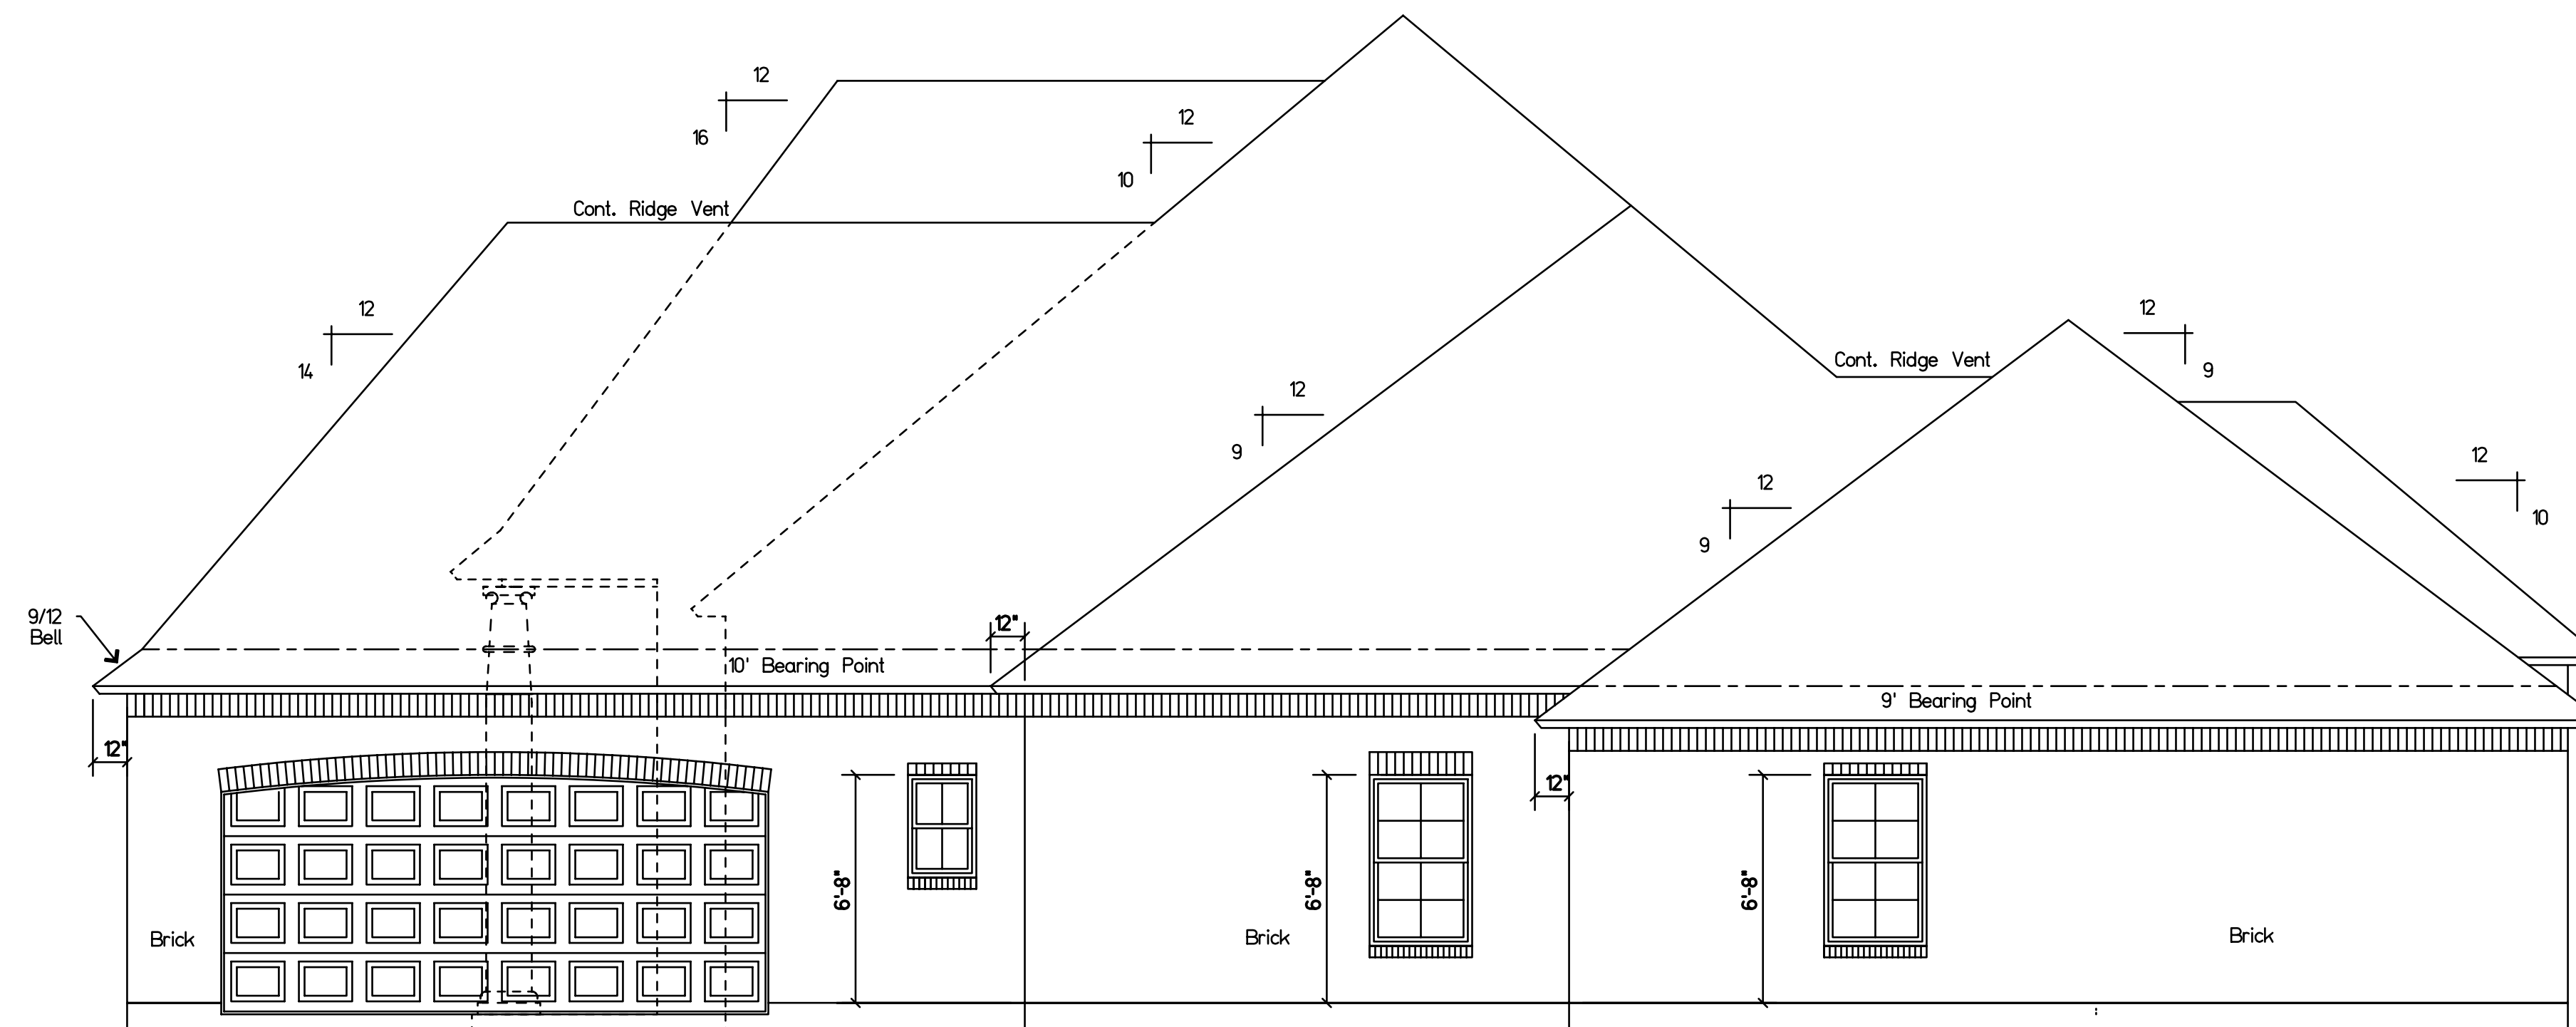

Right Side Elevation  
Scale 1/4" = 1'-0"

**PINNACLE HOME DESIGNS, L.L.C.**  
 Although every effort has been made in preparing these plans, the contractor must verify all dimensions and conditions on the job site before construction. This drawing contains valuable confidential, proprietary trade secret information of Pinnacle Home Designs, LLC. No reproduction or other use of the drawing or any of its contents is permitted without consent of Pinnacle Home Designs, LLC.  
 Copyright © 2014 by Pinnacle Home Designs, L.L.C. All Rights Reserved  
 Phone: 985.983.7680 Website: www.pinnaclehomedesigns.com

**FLOOD ZONE**  
C

**WIND ZONE**  
110mph - 120mph


**PLANS FOR:**  
 Burmaster Construction, Inc.  
 Lot 12  
 "Belle Pointe Drive"  
 St. Tammany Parish, Louisiana

**DATE ISSUED:**  
6-9-14

**REVISED:**  
 7-28-14  
 6-9-14  
 .  
 .  
 .

**CODE / L.A. / U.R. / MDC**  
A4-2829-3716-2352

**SCALE:**  
AS SHOWN

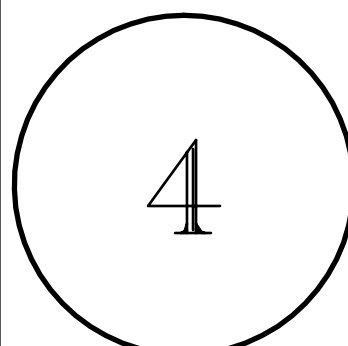

**SHEET**